



Electrical-- WIRE DEPTH REQUIREMENTS for DRIVEWAYS & PARKING AREAS

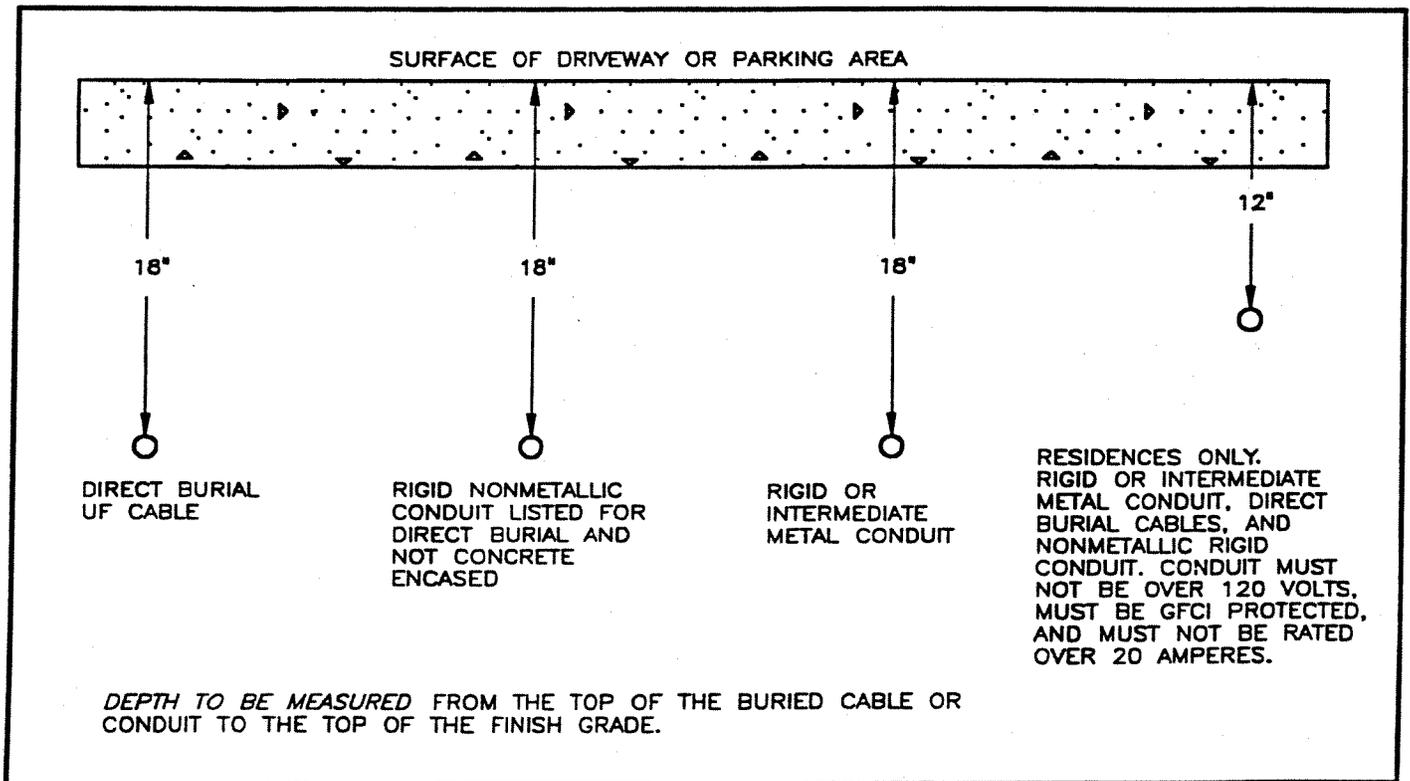


Fig. 16-12D Depth requirements under residential driveways and parking areas. These depths are permitted for one- and two-family residences.



Electrical-- WIRE DEPTH REQUIREMENTS (Except Driveways & Parking Areas)

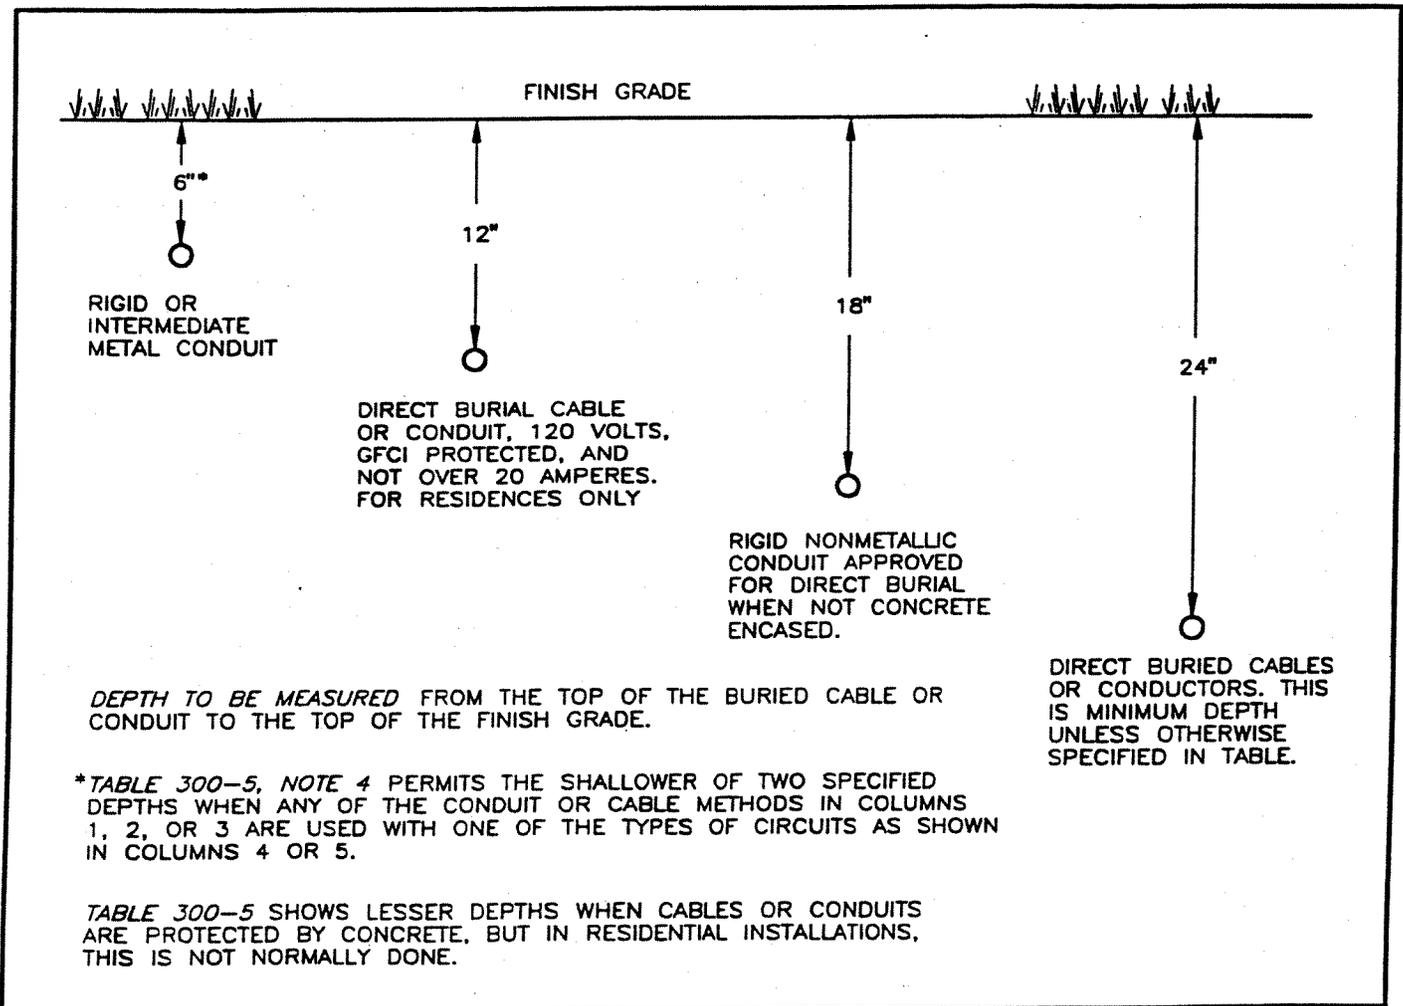


Fig. 16-12C Minimum depths for cables and conduits installed underground. See Table 300-5 for depths for other conditions.