

BURIAL DEPTHS FOR YARD PIPING AND ELECTRICAL LINES

NOTES

These burial depths apply outside of buildings within private property subject to the following provisions:

1. Not applicable to utility companies gas and electric lines.
2. May be laid in the same trench without horizontal separation except as noted for sewer and water lines.
3. Does not apply to automatic sprinkler system lines beyond control valves.

SYMBOLS:


ELECTRIC

GAS

SEWER

WATER

- Conduit
- Pipe
- ⊗ Alternate Location
- Direct Burial Cable

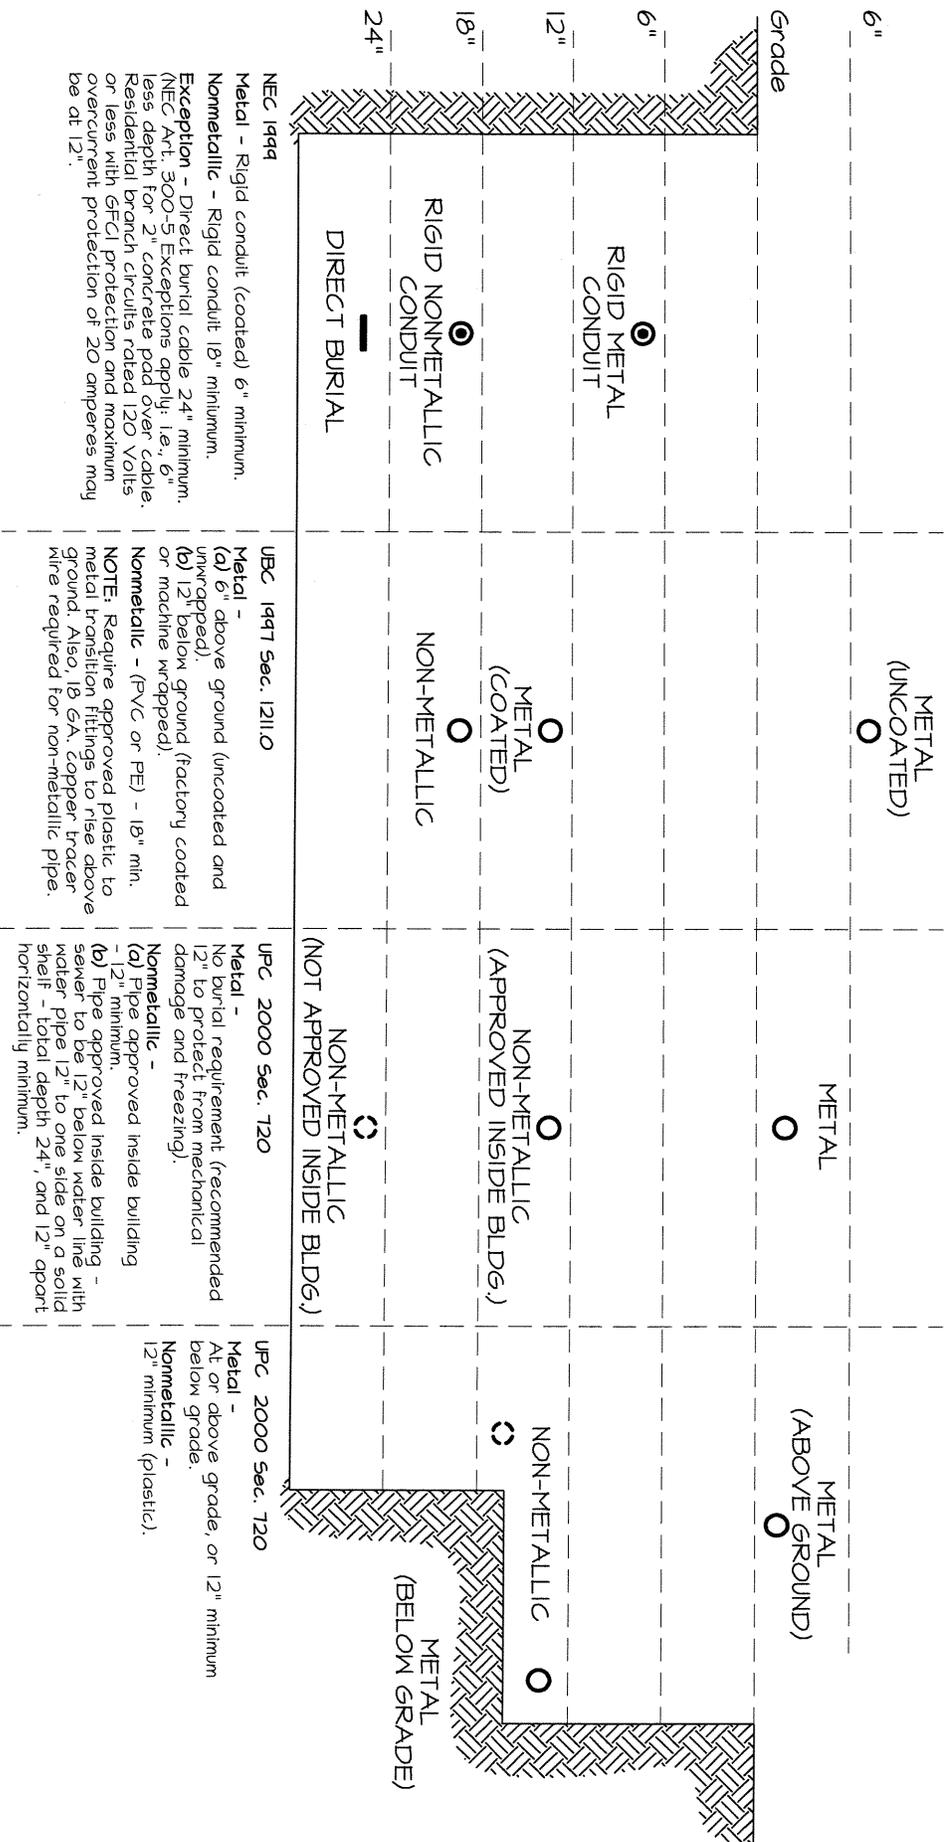

BURIAL DEPTHS
 HELP FOR THE HOMEOWNER
 CITY OF SANTA PAULA, BUILDING AND SAFETY

Approved By: 
 Date: 1/28/03
 Sheet 1 of 1
 5-2